



PROPOSED LAY-OUT PLAN AT - JANWA, (PHASE 2)
SHANKARGARH, DISTT - PRAYAGRAJ.
PROJECT - A.K. INFRADREAM, (L.T.D.).

CONTACT US :- 9905202020

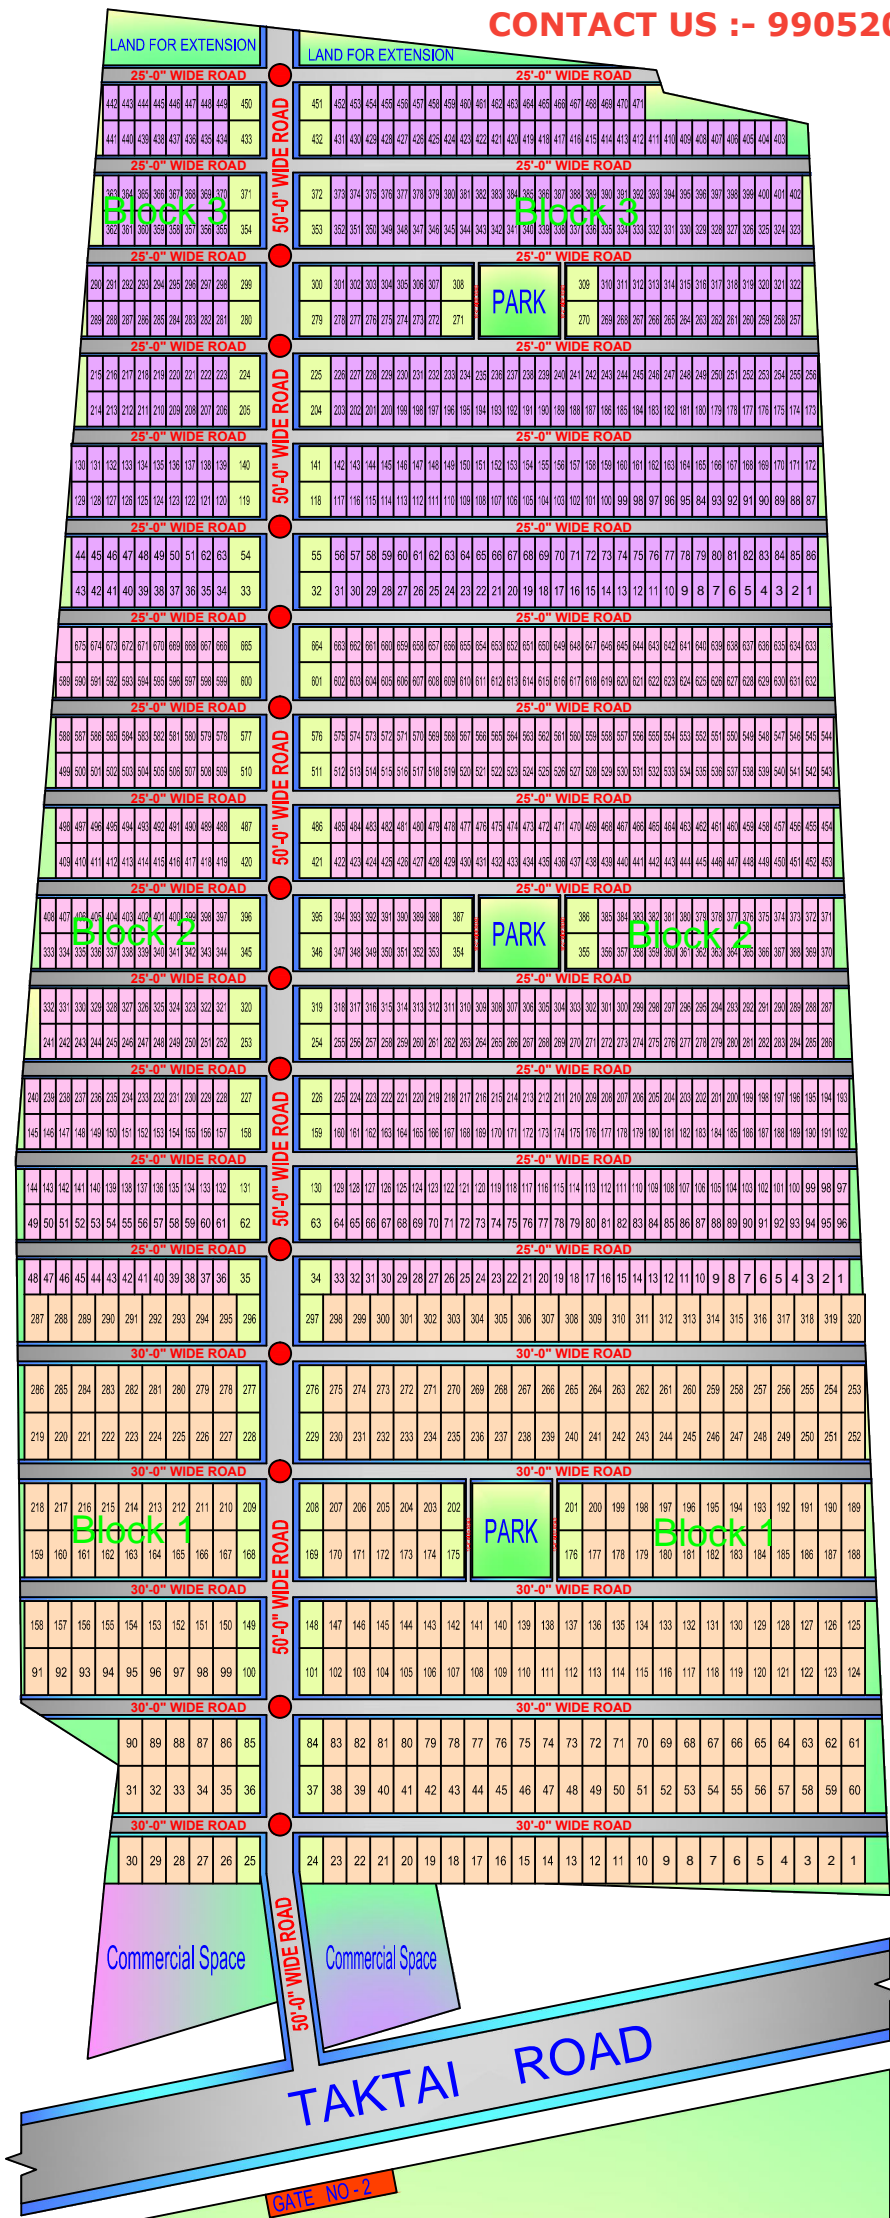


A.K. DREAM CITY PHASE (1)

LAY-OUT PLAN

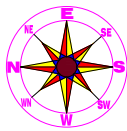

CORNER PLOTS	30'-0" X 60'-0"	24	
CORNER PLOTS	40'-0" X 45'-0"	62	
WATER DRAINAGE			

Area Detail					
Block	Plot Size	Plot Area	Plot Area	Plot No-	Colour
Block 1	30'-0" X 60'-0"	200.00 Sq.Yd.	168.00 Sq.Mt.	320	
Block 2	20'-0" X 45'-0"	100.00 Sq.Yd.	084.00 Sq.Mt.	675	
Block 3	20'-0" X 45'-0"	100.00 Sq.Yd.	084.00 Sq.Mt.	471	

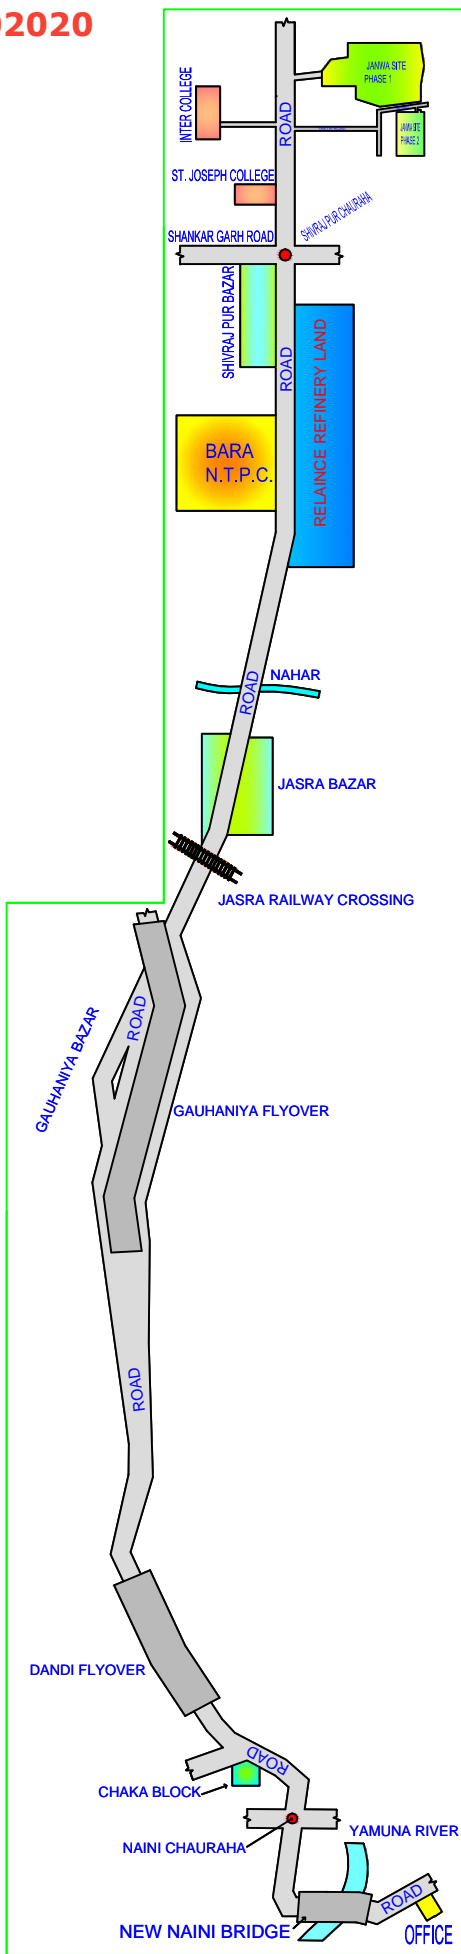

KEY PLAN (N.T.S.)

NEAR ABOUT PLACES

PLACES	DISTENCE	TIME
SITA PAHARI	00 K.M.	00 .00 M IN .
FOREST DEPARTMENT	00 K.M.	00 .00 M IN .
MURKA MARKET	01 K.M.	02 .00 M IN .
SOLAR PLANT	02 K.M.	04 .00 M IN .
MUJRA GRAM SABHA.	02 K.M.	04 .00 M IN .
GAUSHALA.	03 K.M.	05 .00 M IN .
SHANKARGARH RAILWAY STATION.	07 K.M.	13 .00 M IN .
ST. JOSEPH COLLEGE.	07 K.M.	13 .00 M IN .
GAV. POLYTECHNIC COLLEGE.	07 K.M.	13 .00 M IN .
SHIVRAJ PUR MARKET.	09 K.M.	14 .00 M IN .
SHANKARGARH MARKET.	10 K.M.	15 .00 M IN .
BARA N.T.P.C.	12 K.M.	17 .00 M IN .
MAU MARKET.	15 K.M.	19 .00 M IN .
RELAINCE REFINERY.	16 K.M.	22 .00 M IN .
CHAKGHAT.	18 K.M.	25 .00 M IN .