



A.K.DREAM CITY SITE PROJECT PLAN OF
(GAUR MADHUKAR SHAHPUR, VARANASI,UP.
HEAD OFFICE - A.K. INFRADREAM PVT.LTD.22 - F
JAWAHAR LAL NEHRU ROAD, PRAYAGRAJU.P.

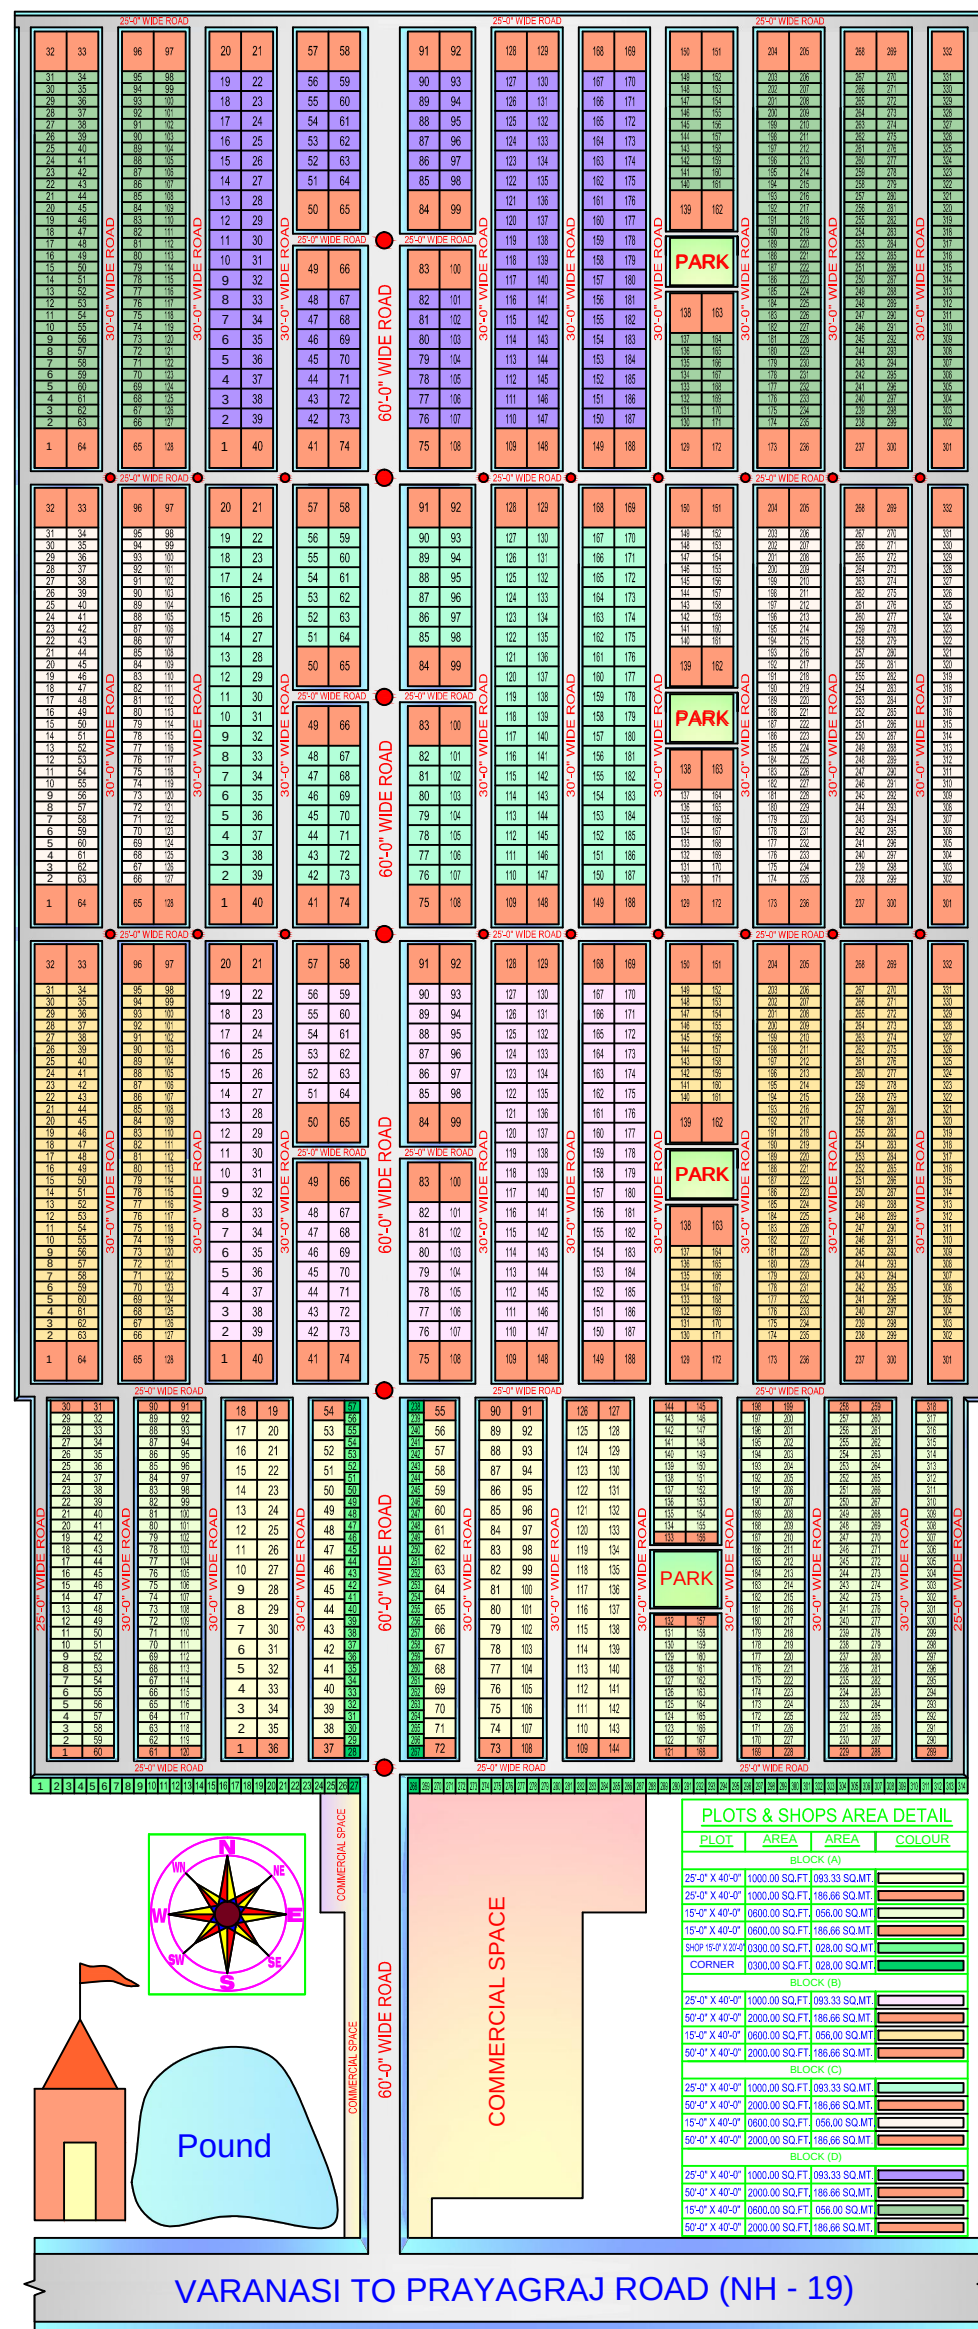

PROPOSED LAY-OUT PLAN

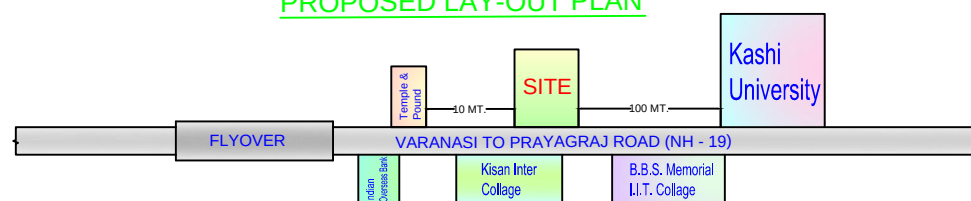

CONTACT US :- 9905202020

KEY PLAN (N.T.S.)